


SITE PLAN  
SCALE N.T.S.

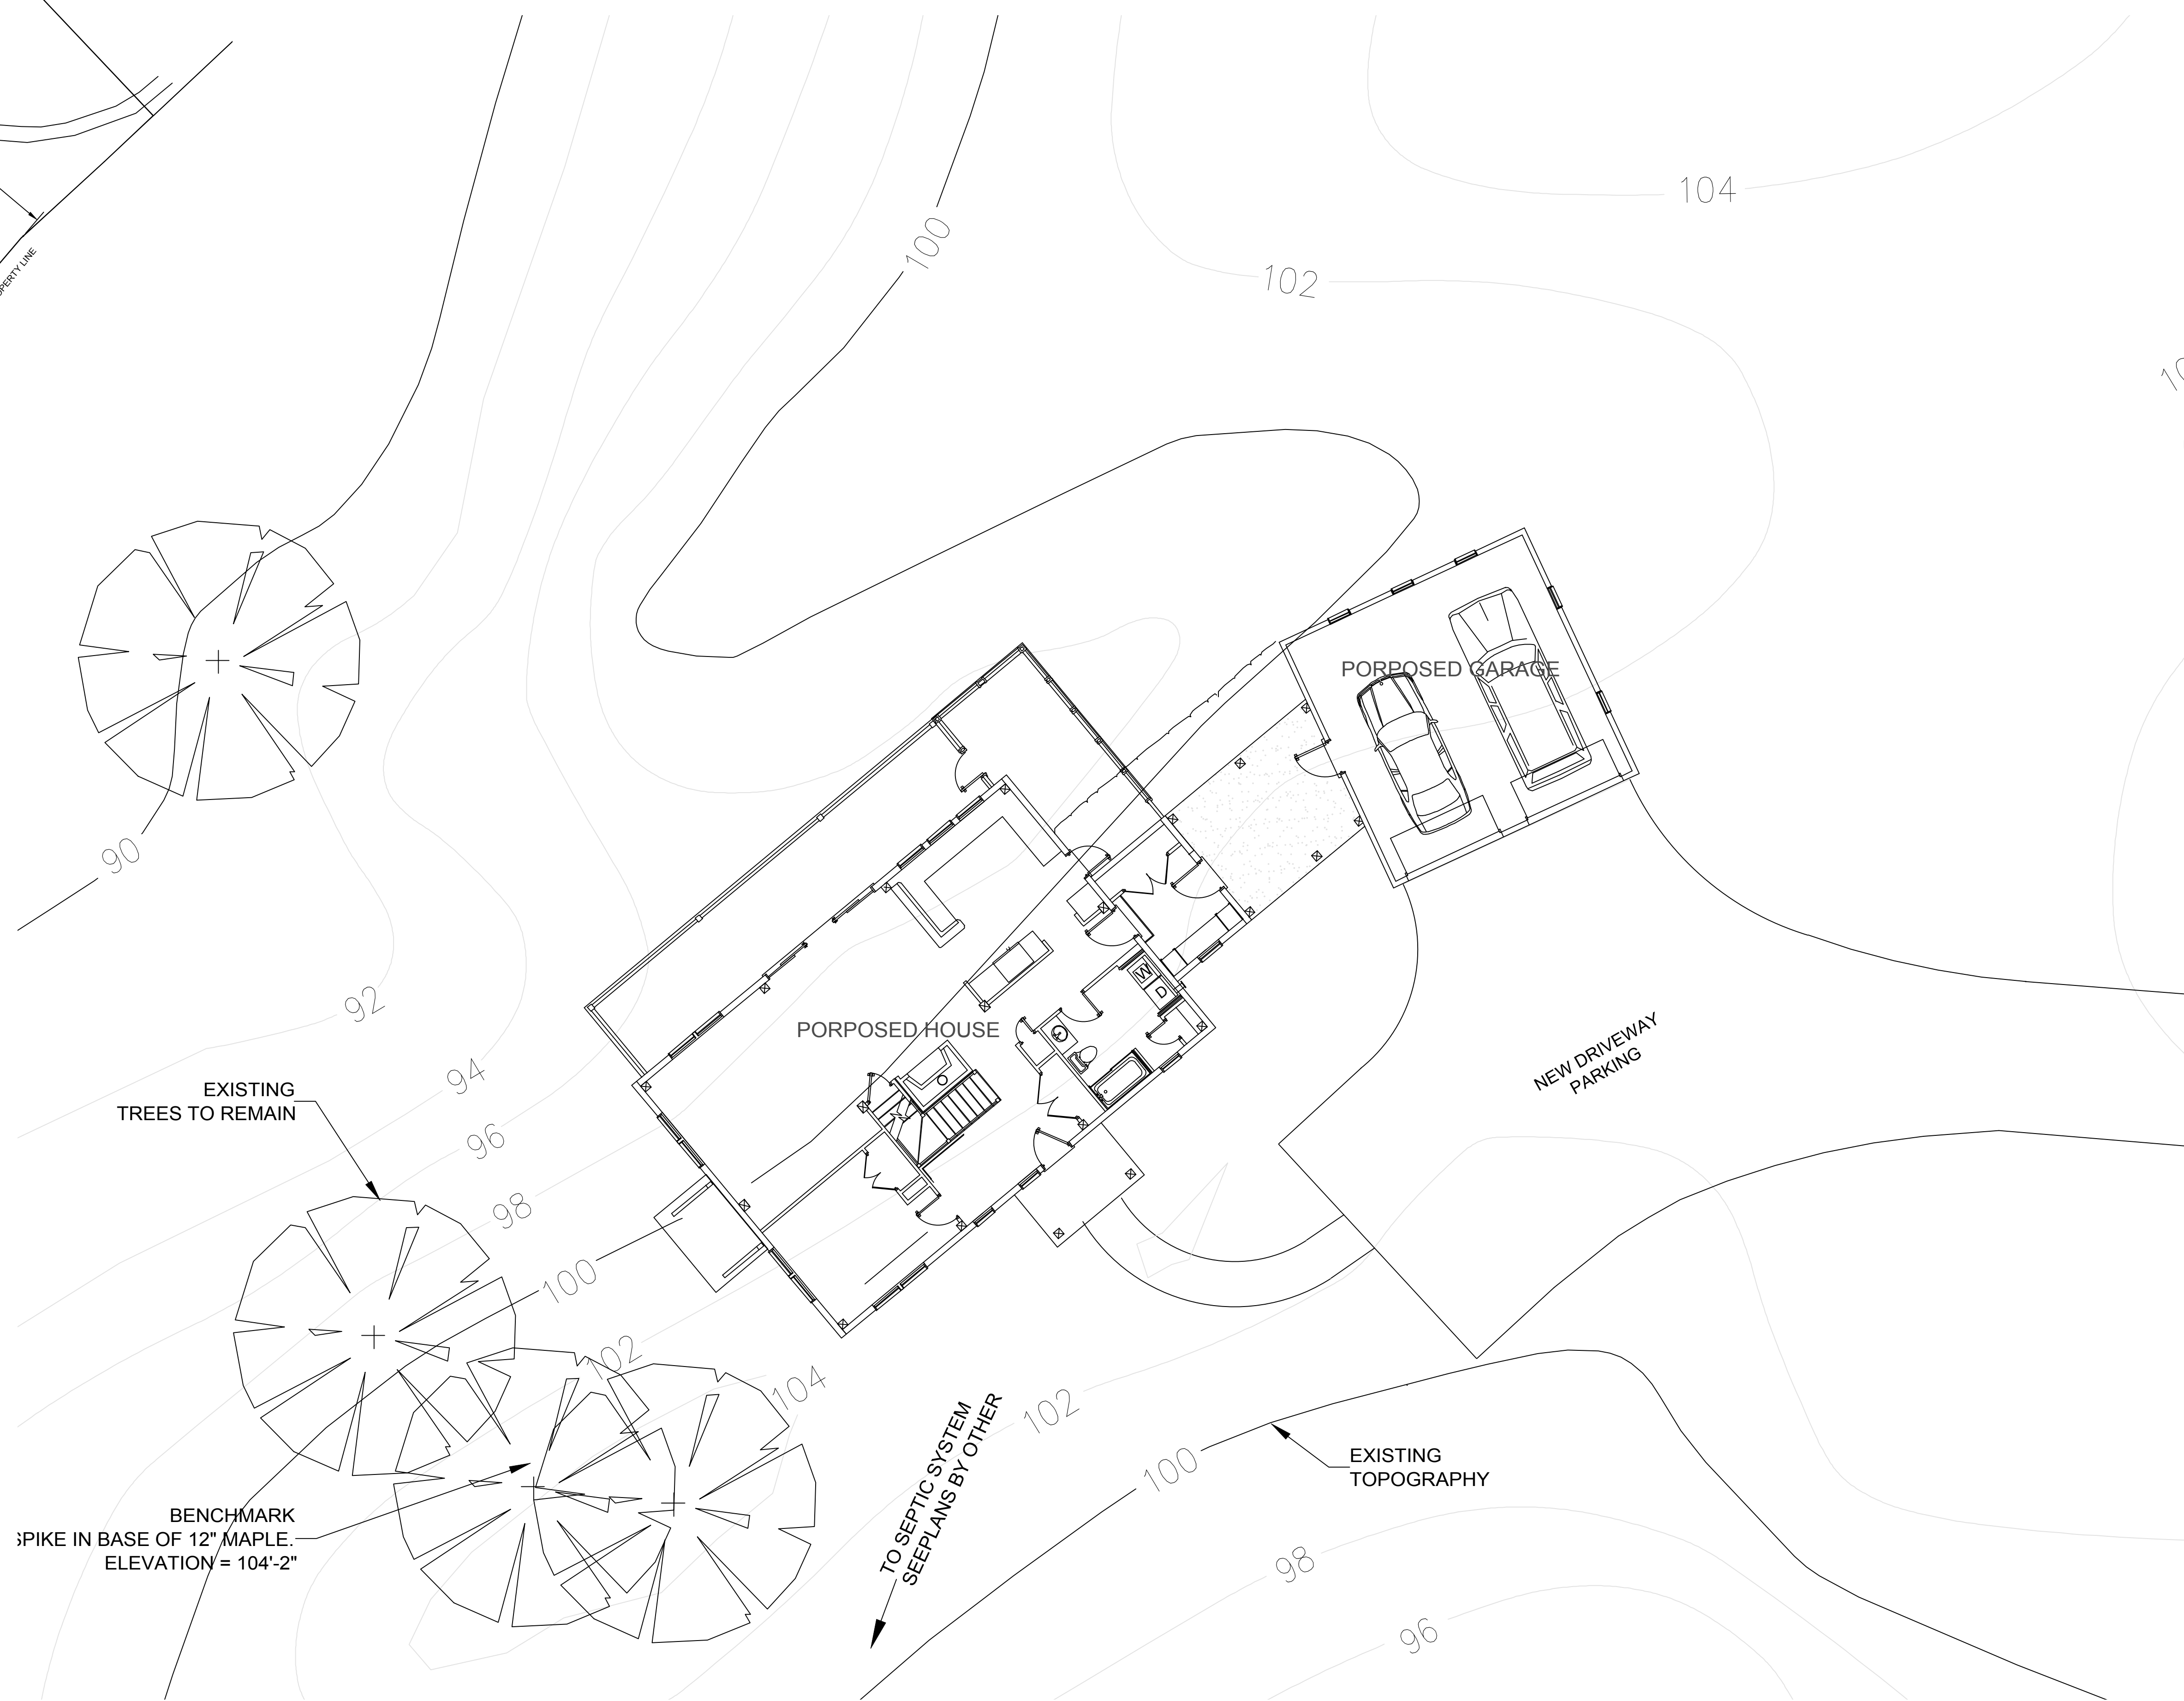

SITE PLAN  
SCALE 1/8" = 1'

copyright 2009 Alces Post & Beam, Inc.

**ALCES  
POST & BEAM**  
Design and construction of traditionally joined  
timber frame structures  
P.O. Box 953, Waitsfield, Vermont 05673  
Ky. Kofitzsch 802-496-5784

**Warren, Vermont**

DESIGN DRAFT

sheet #  
**Site**