
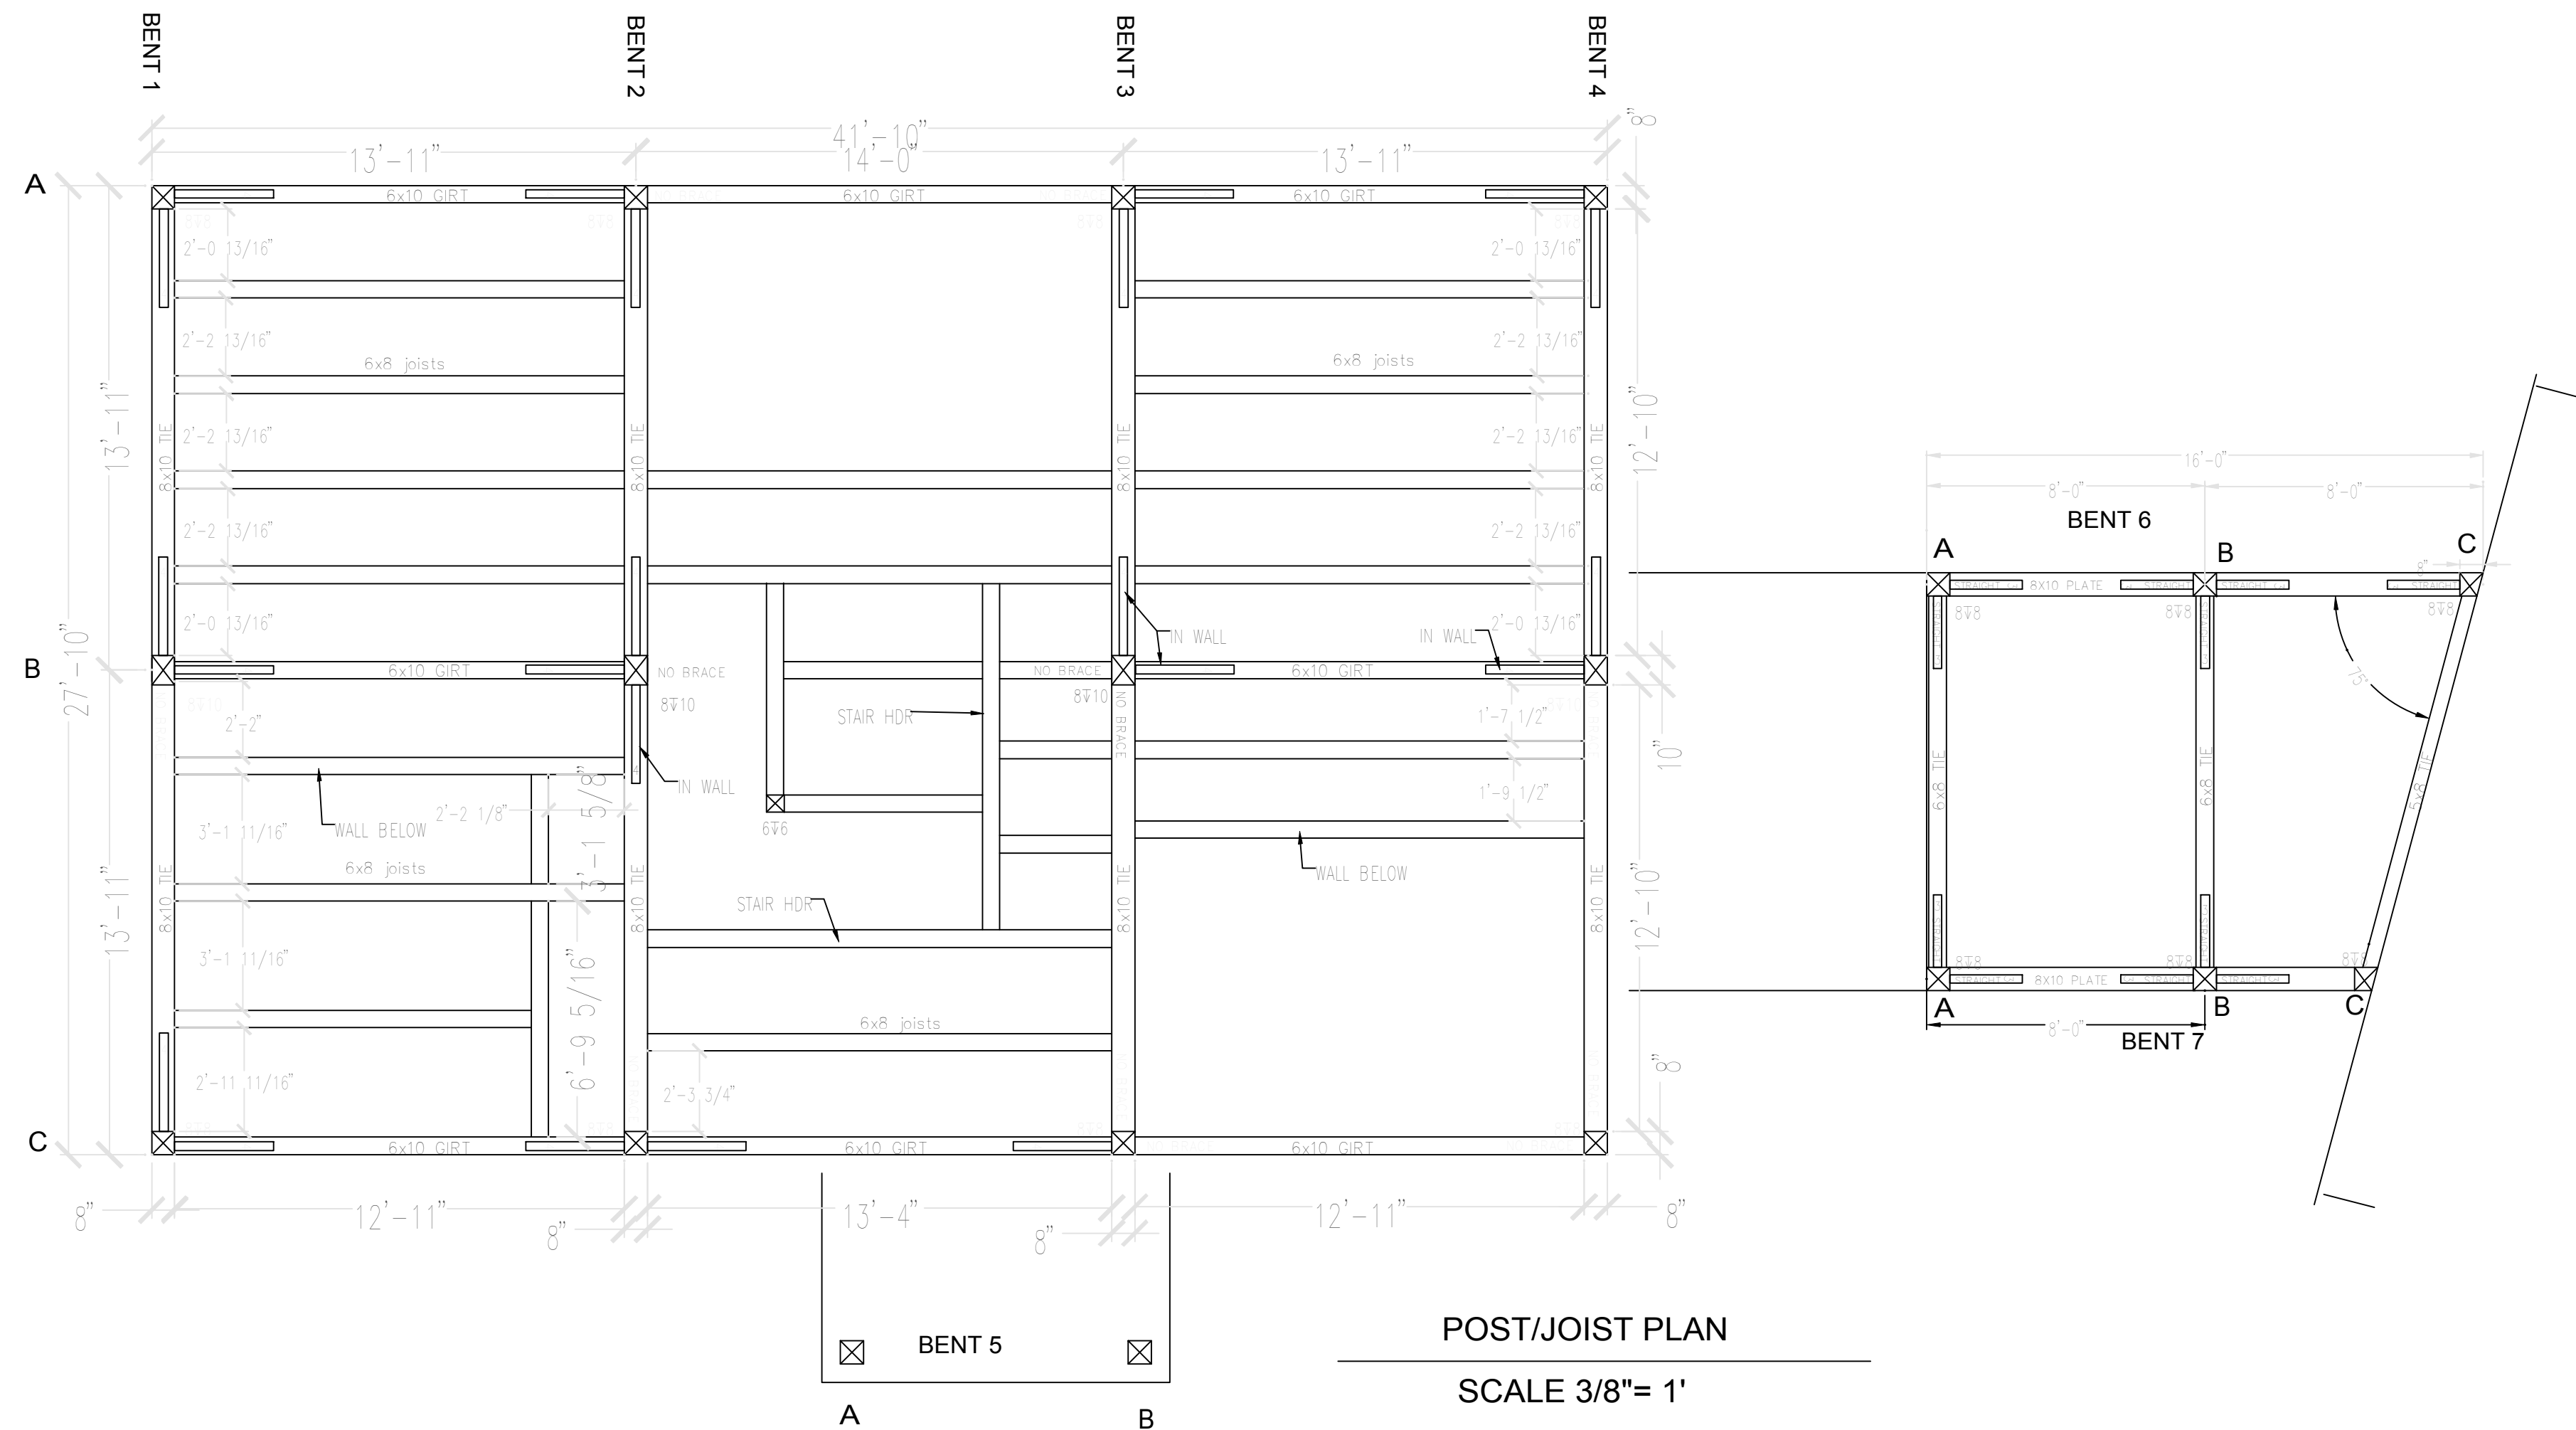


LOFT JOIST PLAN  
SCALE 3/8"= 1'

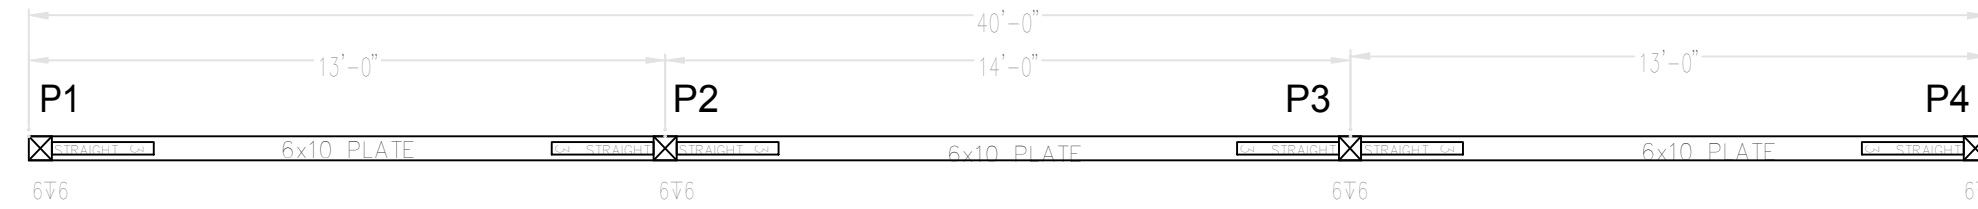

POST/JOIST PLAN  
SCALE 3/8"= 1'

copyright 2009 Alces Post & Beam, Inc.

ALCES  
POST & BEAM  
Design and construction of traditionally joined  
timber frame structures  
P.O. Box 953 Waitsfield, Vermont 05673  
Ky. Kofetzsch 802-496-5784

Warren, Vermont

FINAL DRAFT

sheet #

TF5